



2 MID & UPPER LEVEL FLOOR PLAN  
 A100 SCALE: 1/16" = 1'-0"

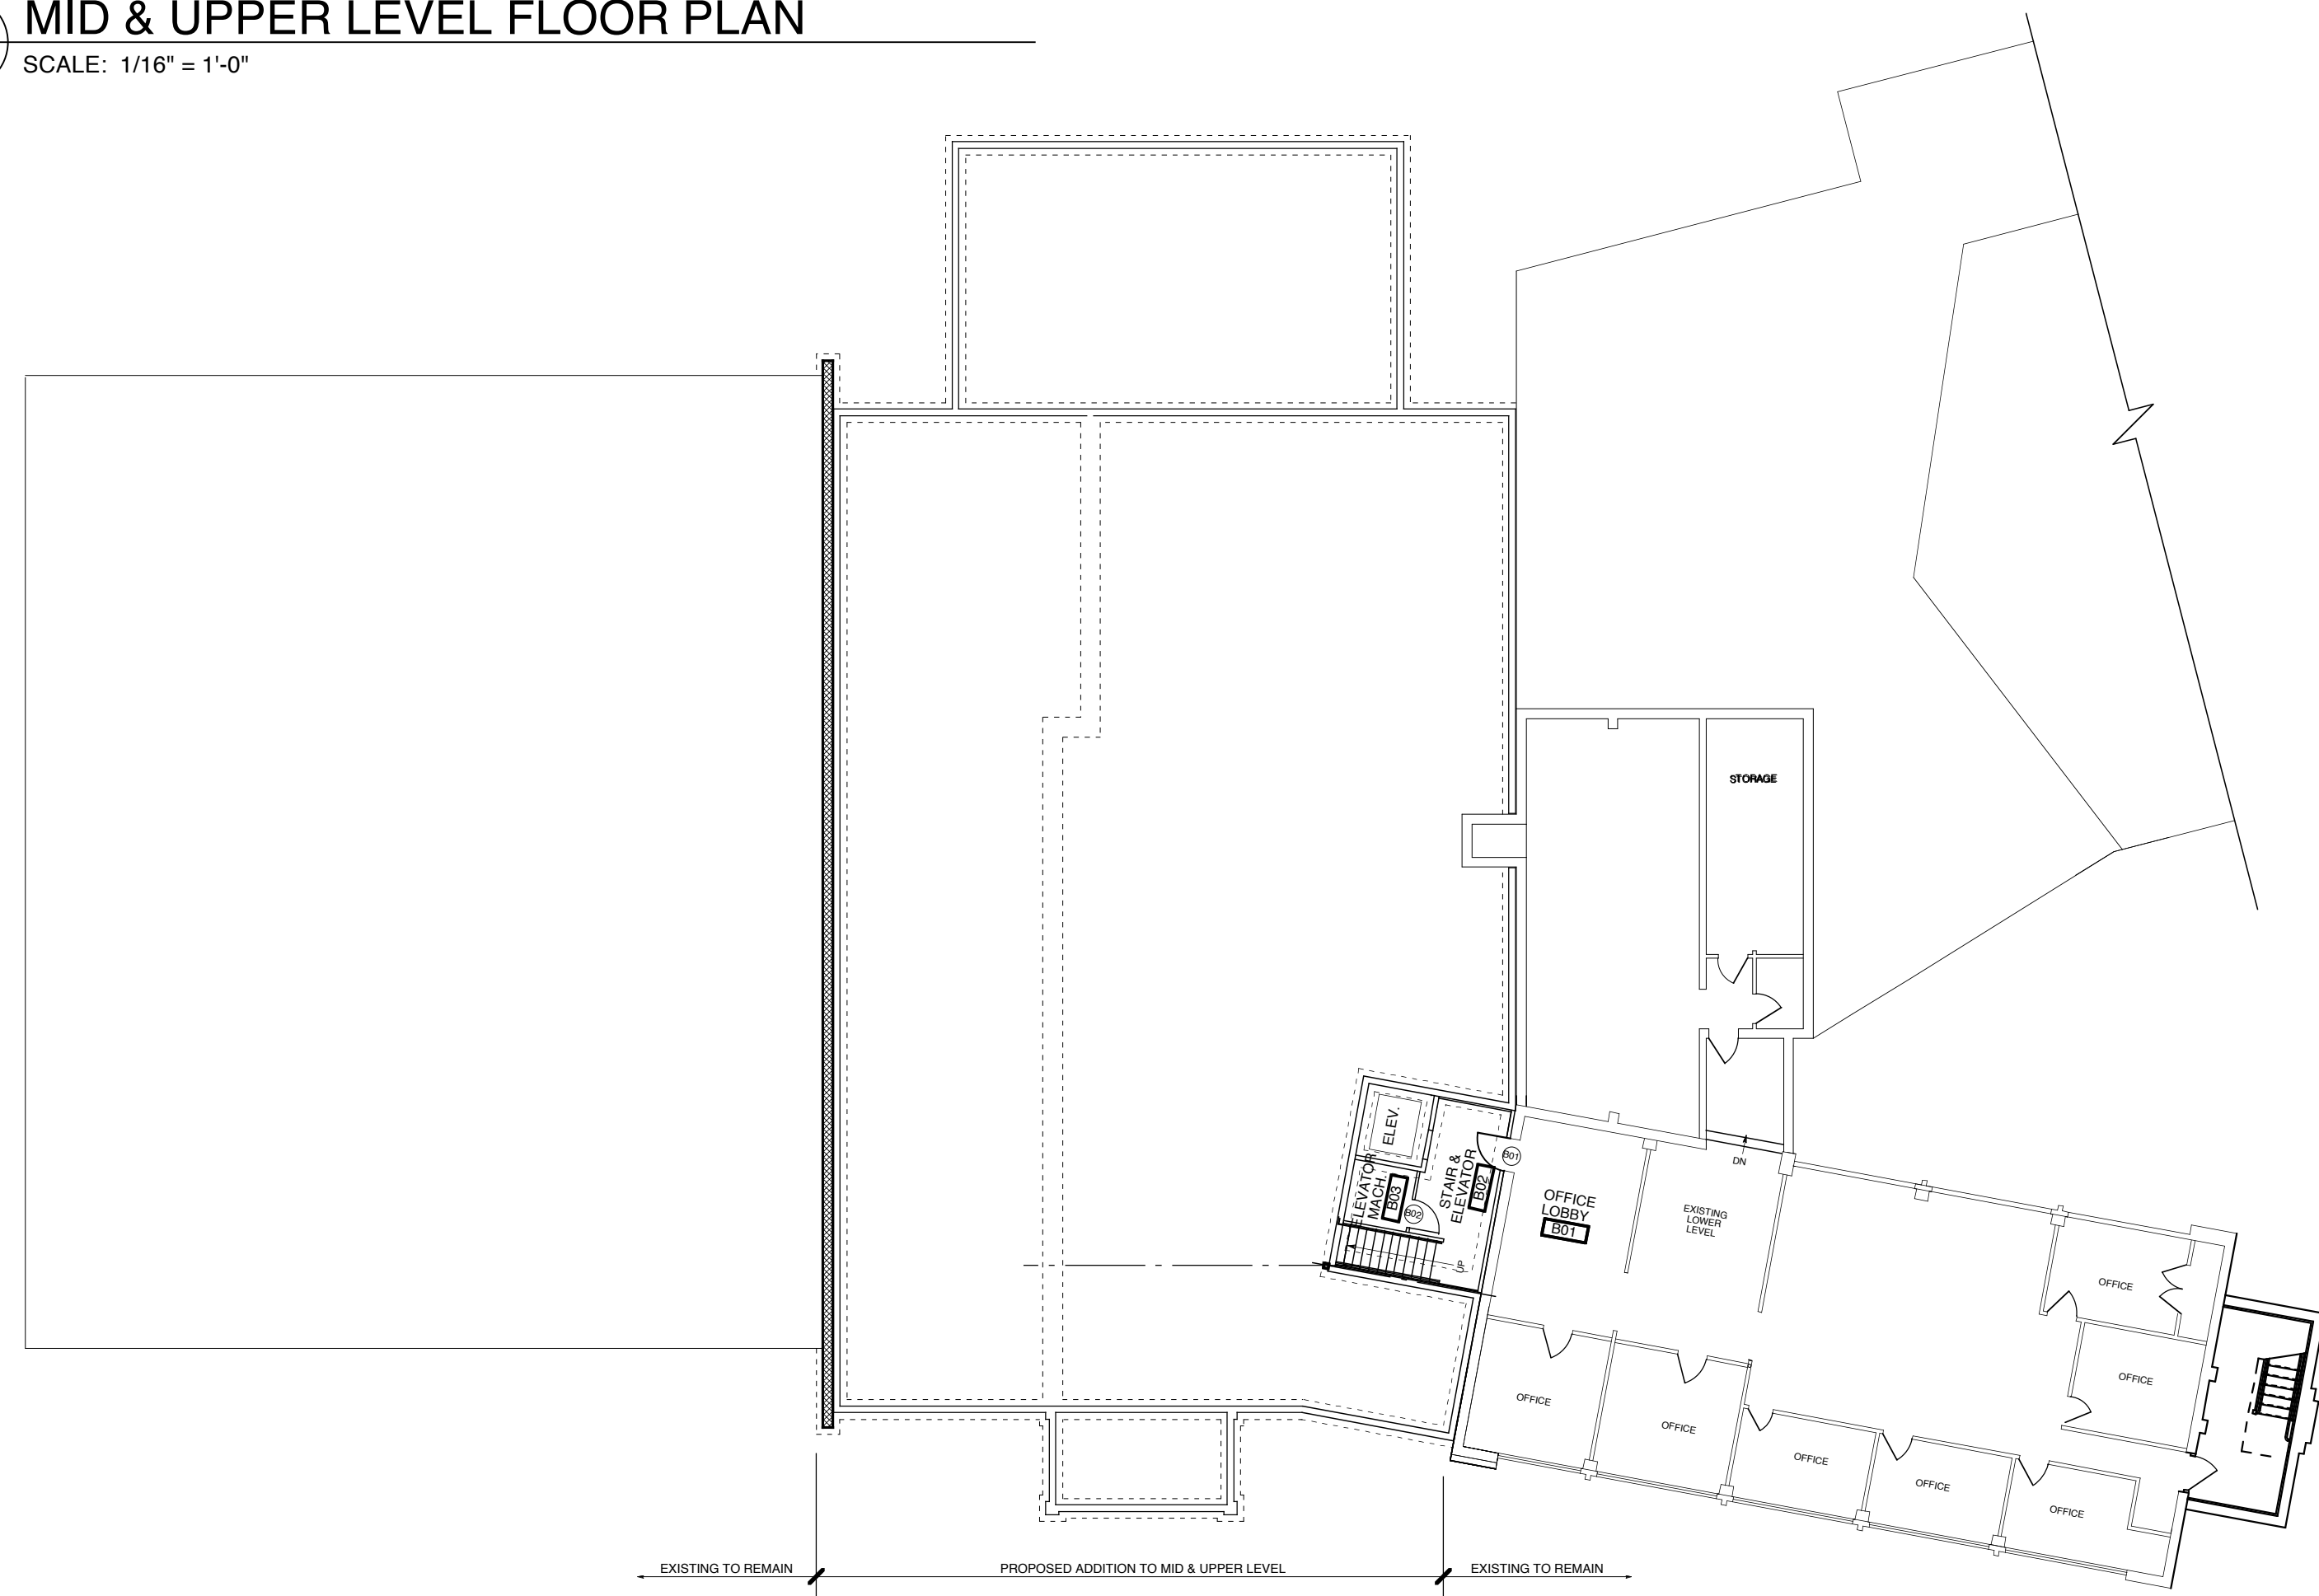

1 LOWER LEVEL FLOOR PLAN  
 A100 SCALE: 1/16" = 1'-0"

**ISSUES and REVISIONS**

© THIS DRAWING AND THE CONTENTS THEREOF ARE THE SOLE AND COPYRIGHTED PROPERTY OF BUTLER ROWLAND MAYS ARCHITECTS, LLP AND MAY NOT BE ALTERED, COPIED OR REPRODUCED BY ANY METHOD, FOR ANY PURPOSE, WITHOUT THE EXPRESS WRITTEN CONSENT OF BUTLER ROWLAND MAYS ARCHITECTS, LLP.

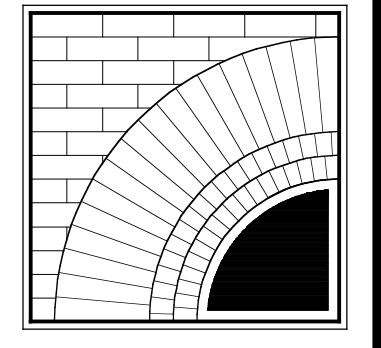

**BUTLER  
 ROWLAND  
 MAYS**

**ARCHITECTS,  
 LLP**


232 South Central Ave.  
 PO Box 232  
 Mechanicville  
 New York 12118

PH: 518 • 664 • 8778  
 FAX: 518 • 664 • 8800  
 www.brmaarchitects.com

**FAITH  
 BAPTIST  
 CHURCH**  
 Rexford,  
 New York

**PROGRESS PRINT  
 NOT FOR  
 CONSTRUCTION**

STAMP

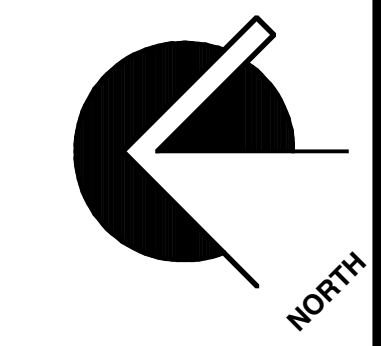

DRAWN BY: DDP, LHM  
 SCALE: AS NOTED  
 JOB NO.: 08-2106  
 DATE: 08/2008

**OVERALL FLOOR PLANS**

**A100**

DWG. NO.  
 OF